


Scale 1:2500

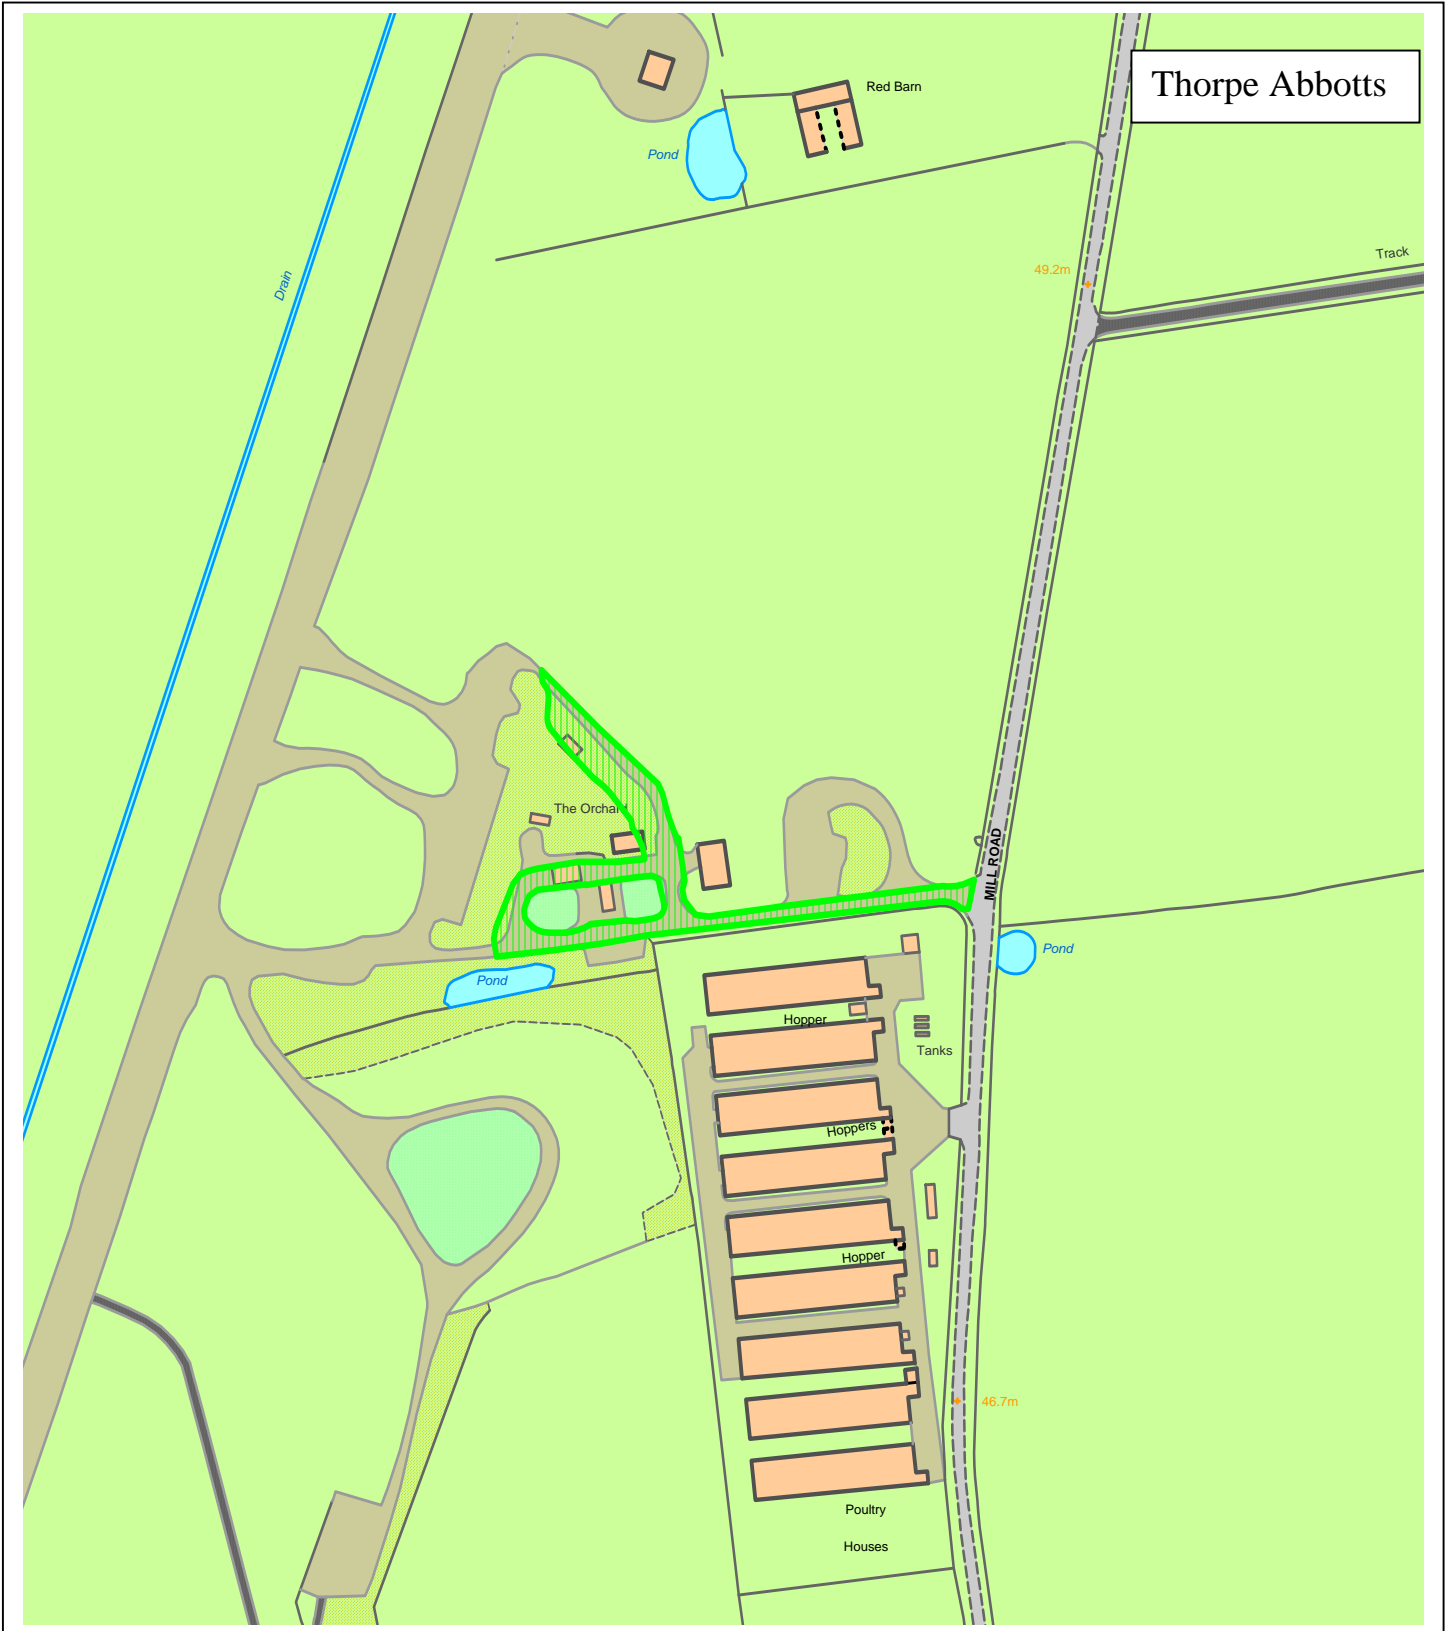

The material contained in this plan has been reproduced from Ordnance Survey digital map data with the permission of the controller of HM Stationery Office, © Crown Copyright. This copy has been produced for South Norfolk Council purposes. No further copies may be made. Licence No. 100019483

