


# URBAN CAPACITY STUDY



## Site 42 ~ MILESTONE FARM, NORWICH ROAD, WYMONDHAM.

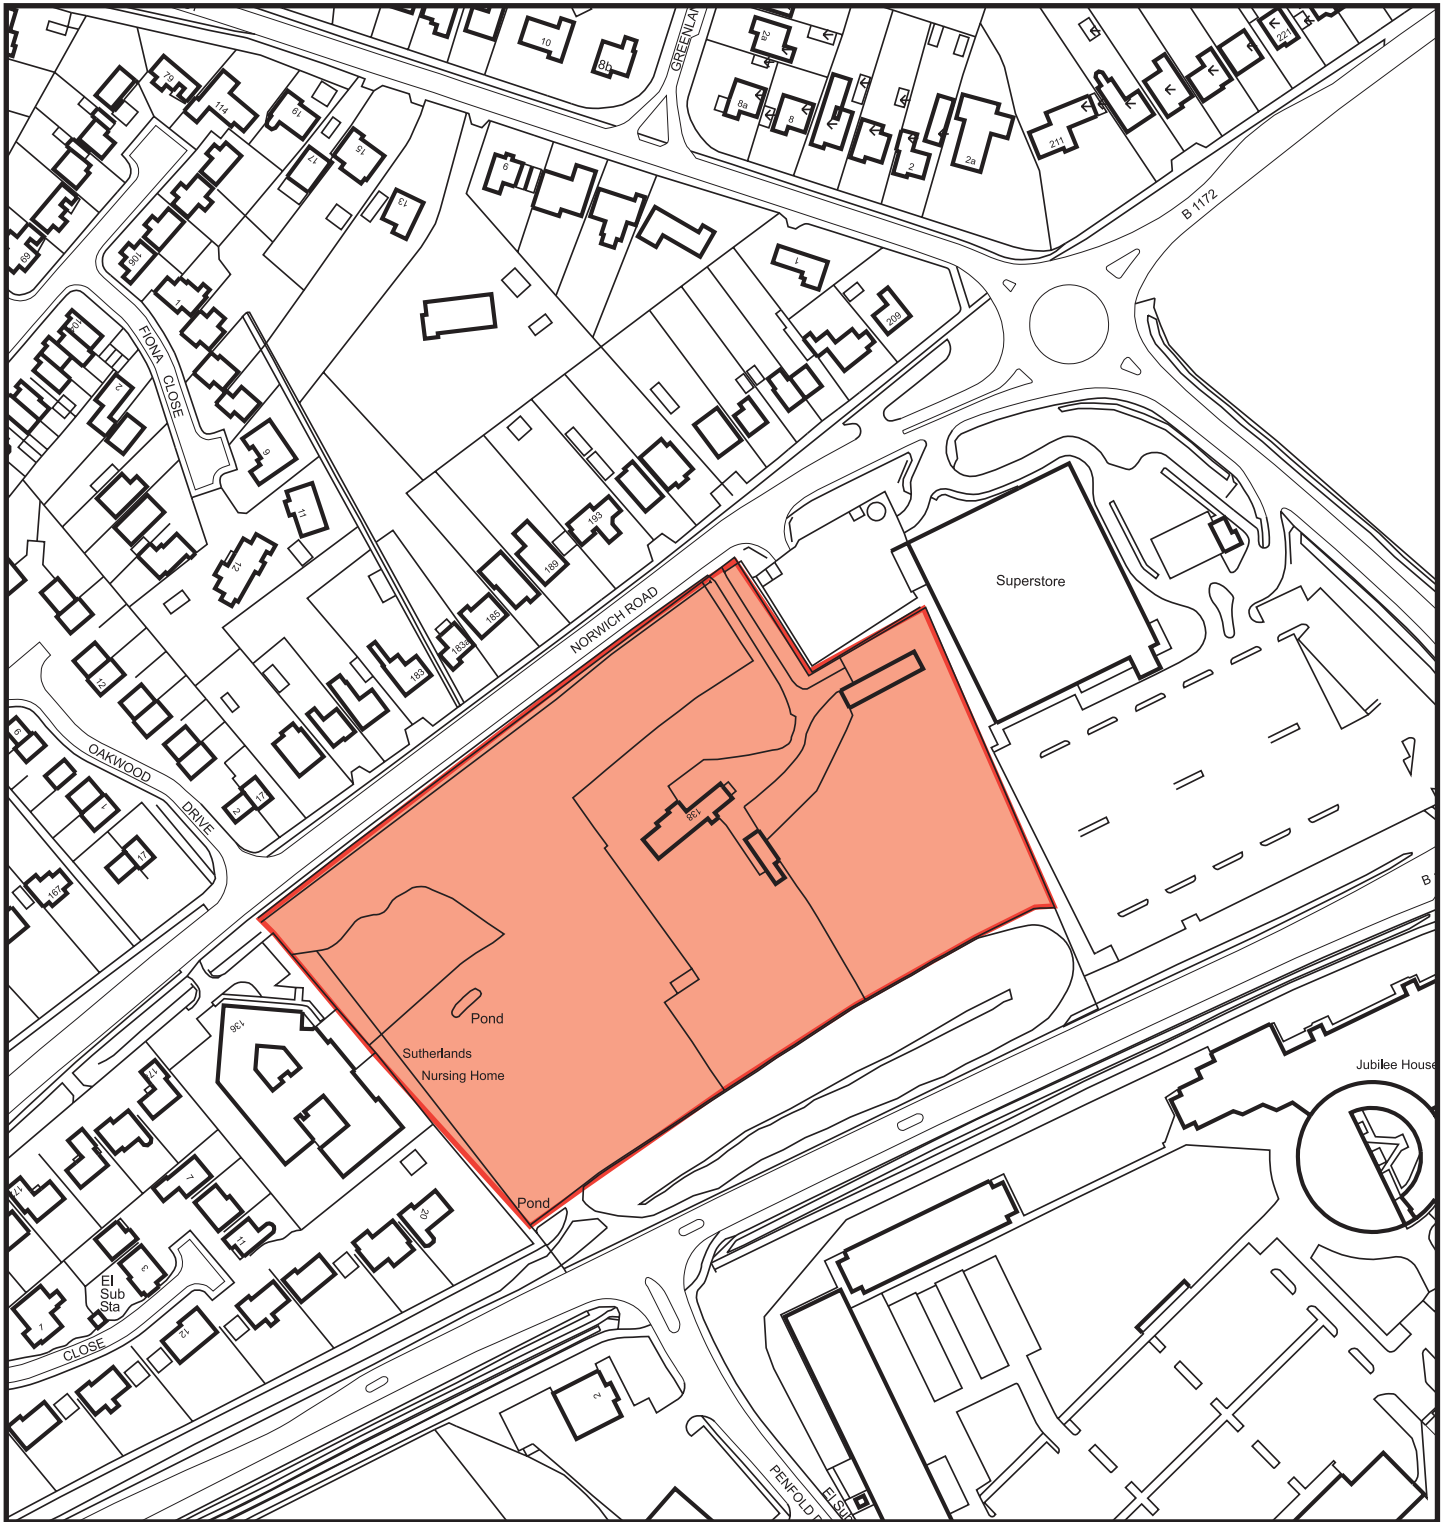

This plan is based on Ordnance Survey Land-Line Data with the permission of The Controller of Her Majesty's Stationery Office © Crown Copyright. Any unauthorised reproduction may lead to prosecution. South Norfolk Council Licence No:100019483 • June 2005

